



# 40 SCALE MASTER PLAN

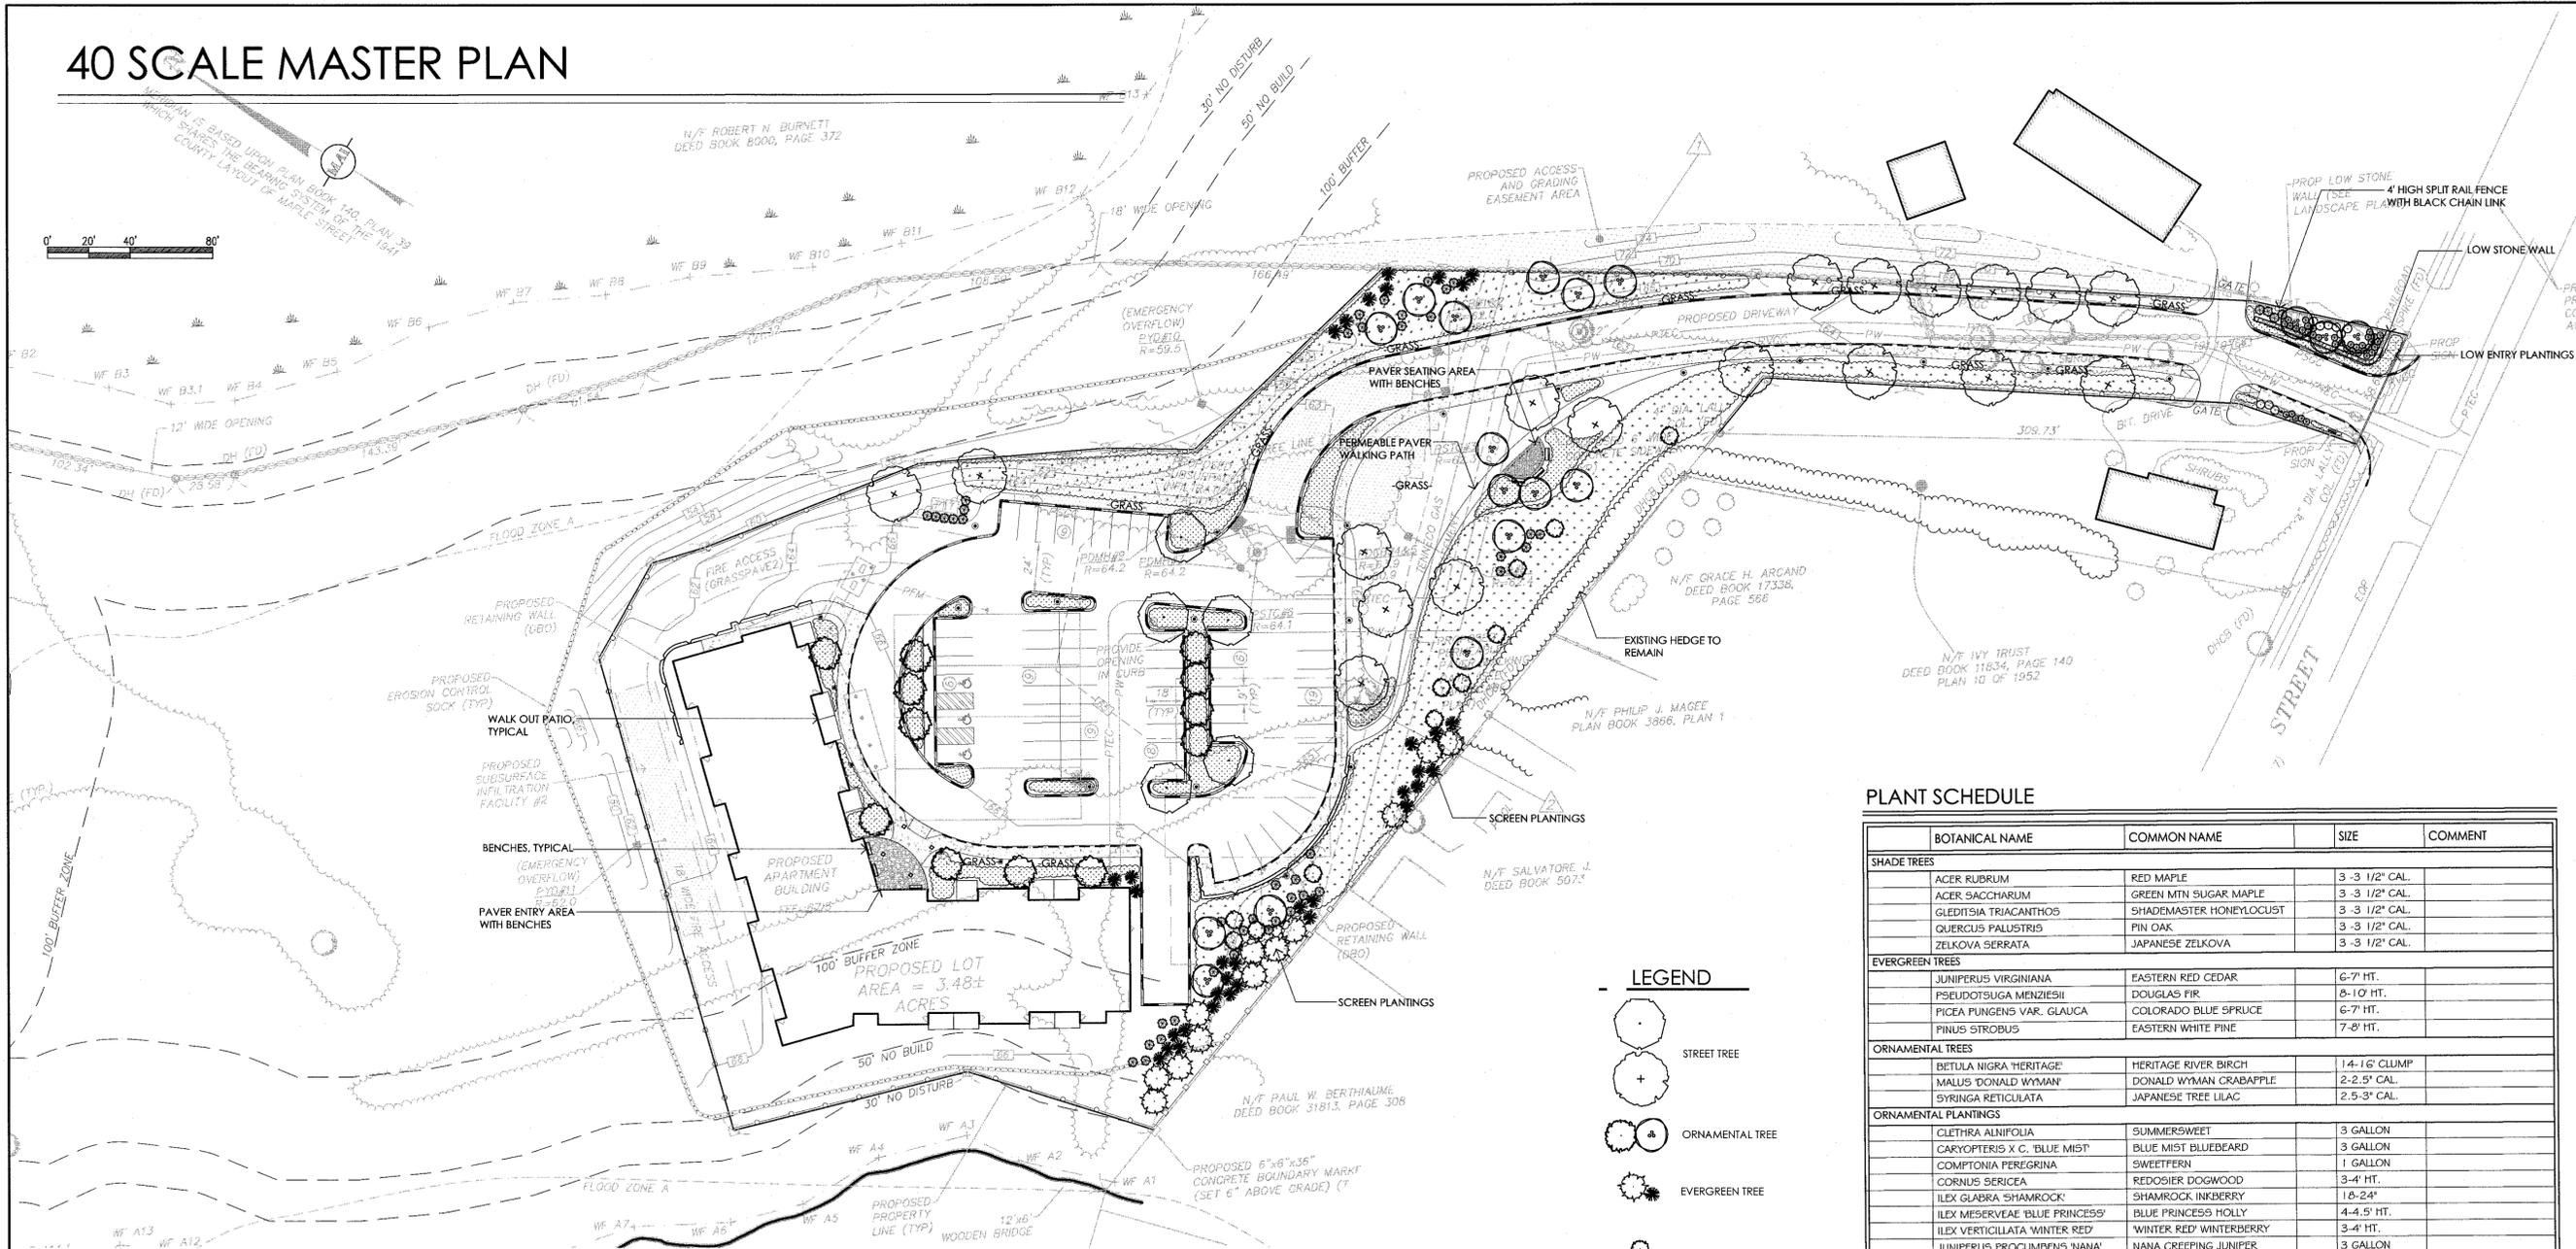

# 20 SCALE ENTRY ENLARGEMENT PLAN

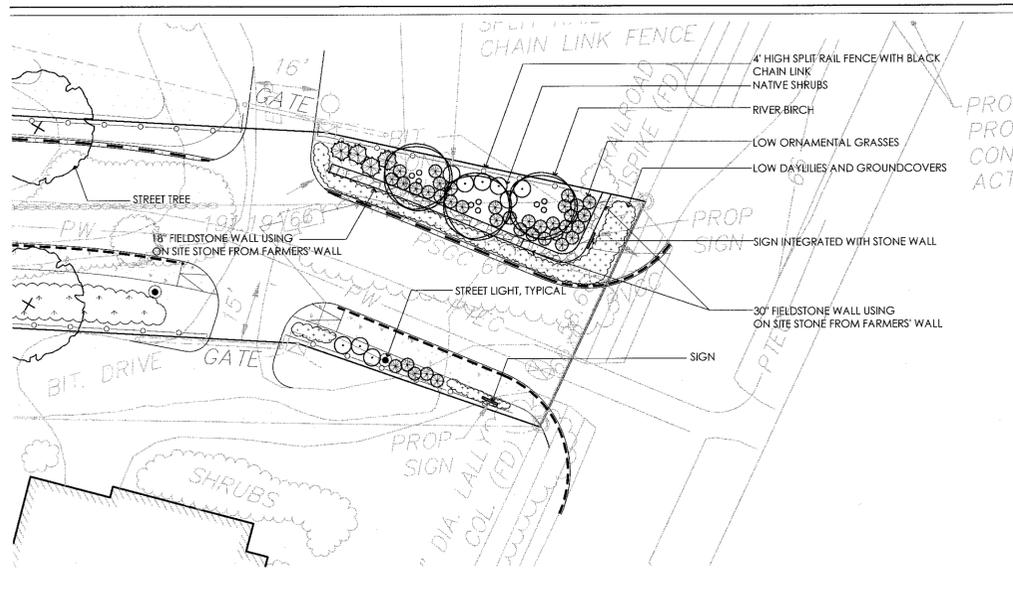

### PLANT SCHEDULE

BOTANICAL NAME	COMMON NAME	SIZE	COMMENT
<b>SHADE TREES</b>			
ACER RUBRUM	RED MAPLE	3-3 1/2" CAL.	
ACER SACCHARUM	GREEN MTN SUGAR MAPLE	3-3 1/2" CAL.	
GLEDITSIA TRIACANTHOS	SHADEMASTER HONEYLOCUST	3-3 1/2" CAL.	
QUERCUS PALUSTRIS	PIN OAK	3-3 1/2" CAL.	
ZELKOVA SERRATA	JAPANESE ZELKOVA	3-3 1/2" CAL.	
<b>EVERGREEN TREES</b>			
JUNIPERUS VIRGINIANA	EASTERN RED CEDAR	6-7' HT.	
PSEUDOTSUGA MENZIESII	DOUGLAS FIR	8-10' HT.	
PICEA PUNGENS VAR. GLAUCA	COLORADO BLUE SPRUCE	6-7' HT.	
PINUS STROBUS	EASTERN WHITE PINE	7-8' HT.	
<b>ORNAMENTAL TREES</b>			
BETULA NIGRA 'HERITAGE'	HERITAGE RIVER BIRCH	14-16" CLUMP	
MALUS 'DONALD WYMAN'	DONALD WYMAN CRABAPPLE	2-2.5' CAL.	
SYRINGA RETICULATA	JAPANESE TREE LILAC	2.5-3' CAL.	
<b>ORNAMENTAL PLANTINGS</b>			
CLETHRA ALNIFOLIA	SUMMERSWEET	3 GALLON	
CARYOPTERIS X C. 'BLUE MIST'	BLUE MIST BLUEBEARD	3 GALLON	
COMPTONIA PEREGRINA	SWITTFERN	1 GALLON	
CORNUS SERICEA	REDOSEER DOGWOOD	3-4' HT.	
ILEX GLABRA 'SHAMROCK'	SHAMROCK INKBERRY	18-24"	
ILEX MESERVEAE 'BLUE PRINCESS'	BLUE PRINCESS HOLLY	4-4.5' HT.	
ILEX VERTICILLATA 'WINTER RED'	'WINTER RED' WINTERBERRY	3-4' HT.	
JUNIPERUS PROCUMBENS 'NANA'	NANA CREEPING JUNIPER	3 GALLON	
LEUCOTHOE F. 'GIRARDS RAINBOW'	GIRARDS RAINBOW LEUCOTHOE	18-24"	
MYRICA PENNSYLVANICA	NORTHERN BAYBERRY	2-2.5' HT.	
POTENTILLA F. 'PRIMROSE BEAUTY'	PRIMROSE BEAUTY POTENTILLA	3 GALLON	
RHODODENDRON CHINOIDES	WHITE RHODODENDRON	18-24"	
SPIREA LATIFOLIA	MEADOWSWEET	3 GALLON	
THUJA O. 'EMERALD GREEN'	EMERALD GREEN ARBORVITAE	4.5' HT.	
VACCINIUM ANGUSTIFOLIUM	LOWBUSH BLUEBERRY	1 GALLON	
VACCINIUM CORYMBOSUM	HIGHBUSH BLUEBERRY	2-3' HT.	
VIBURNUM TRILOBUM	AMERICAN CRANBERRYBUSH	2-3' HT.	
ACHILLEA MILLEFOLIUM 'MOONSHINE'	MOONSHINE YARROW	1 GALLON	
ASTER NOVAE ANGLIAE	NEW ENGLAND WOOD ASTER	1 GALLON	
ASCLEPIUS SULLIVANTII	PRAIRIE MILKWEED (PINK)	1 GALLON	
ASCLEPIAS SUBVERTICILLATA	HORSETAIL MILKWEED (WHITE)	1 GALLON	
CALAMAGROSTIS A. 'KARL FOERSTER'	FEATHER REED GRASS	3 GALLON	
EUPATORIUM MACULATUM	SPOTTED JOE PYE WEED	2 GALLON	
ECHINOPS RITRO	GLOBE THISTLE	2 GALLON	
ECHINACEA PURPUREA	PURPLE CONEFLOWER	2 GALLON	
ECHINACEA PURPUREA WHITE SWAN	WHITE SWAN CONEFLOWER	2 GALLON	
HOSTA 'BLUE ANGEL'	BLUE ANGEL HOSTA	2 GALLON	
HEMEROCALLIS 'STELLA D'ORO'	STELLA D'ORO DAYLILY	1 QUART	
LIRIOPE MUSCARI	BIG BLUE LILYTURT	1 QUART	
LEUCANTHEMUM SUPERBUM 'BECKY'	BECKY SHASTA DAISY	2 GALLON	
MISCANTHUS SINENSIS	MORNING LIGHT GRASS	2 GALLON	
MONARDA 'JACOB CLINE'	JACOB CLINE DEEBALM	2 GALLON	
PENNISSETUM ALOPECUROIDES	FOUNTAIN GRASS	2 GALLON	
PANICUM VIRGATUM 'HEAVY METAL'	HEAVY METAL SWITCH GRASS	2 GALLON	
RUIDECKIA FULGIDA	BLACK EYED SUSAN	2 GALLON	
SEED MIXES			AS MANUFACTURED BY NEW ENGLAND WETLAND PLANTS, INC. OR EQUAL
NATURALIZED SLOPE		SHOWY WILDFLOWER MIX	
SPECIES Little Bluestem (Schizachyrium scoparium), Creeping Red Fescue (Festuca rubra), Indian Grass (Sorghastrum nutans), Partridge Pea (Chamaecrista fasciculata), Showy Tick Trefoil (Desmodium canadense), Canada Wild Rye (Elymus canadensis), Virginia Wild Rye (Elymus virginicus), Common Milkweed (Asclepias syriaca), Beard Tongue (Penstemon digitalis), Golden Alexanders (Zizia aurea), Black Eyed Susan (Rudbeckia hirta), Lance Leaved Coreopsis (Coreopsis lanceolata), Ox Eye Sunflower (Helianthus helianthoides), Common Sneezeweed (Helenium autumnale), Marsh Blazing Star (Liatris spicata), Cup Plant (Silphium perfoliatum), Blue Vervain (Verbena hastata), Smooth Blue Aster (Aster laevis), New England Aster (Aster novae-angliae), Wild Blue False Indigo (Baptisia australis), Purple Joe Pye Weed (Eupatorium purpureum), Grass Leaved Goldenrod (Euthamia graminifolia), Wild Bergamot (Monarda fistulosa), Evening Primrose (Oenothera biennis), Ohio Spiderwort (Tradescantia ohensis), Early Goldenrod (Solidago juncea)			

### LEGEND



**MAPLE WOODS**  
Wenham, Massachusetts

**MAPLE WOODS HOUSING, LLC**  
BEVERLY, MASSACHUSETTS

October 7, 2014  
Revised: Jan 22, 2015

SCALE: AS NOTED  
JOB NO: 1404  
FILE: 1404-landscape.dwg  
DRAWN: MGU  
CHECKED: RAB/MGU  
SHEET NO: 11

LANDSCAPE PLAN

