


PLAN OF LAND

LOCATED AT
44 CHERRY STREET
WENHAM, MA

SCALE: 1 INCH = 30 FEET

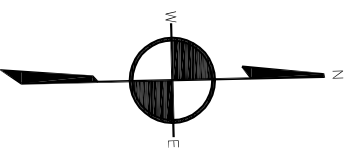

REFERENCES

DEED: BOOK 25098, PAGE 560
PLAN: CHERRY STREET LAYOUT 1942


NOTES

THIS PLAN WAS MADE FROM AN INSTRUMENT SURVEY ON THE GROUND IN SEPTEMBER OF 2020 AND ALL STRUCTURES ARE LOCATED AS SHOWN HEREON.

THIS PLAN WAS PREPARED IN CONFORMITY WITH THE RULES AND REGULATIONS OF THE REGISTER OF DEEDS OF THE COMMONWEALTH OF MASSACHUSETTS.

THOMAS BERNARDI P.L.S.

DATE: SEPTEMBER 15, 2020

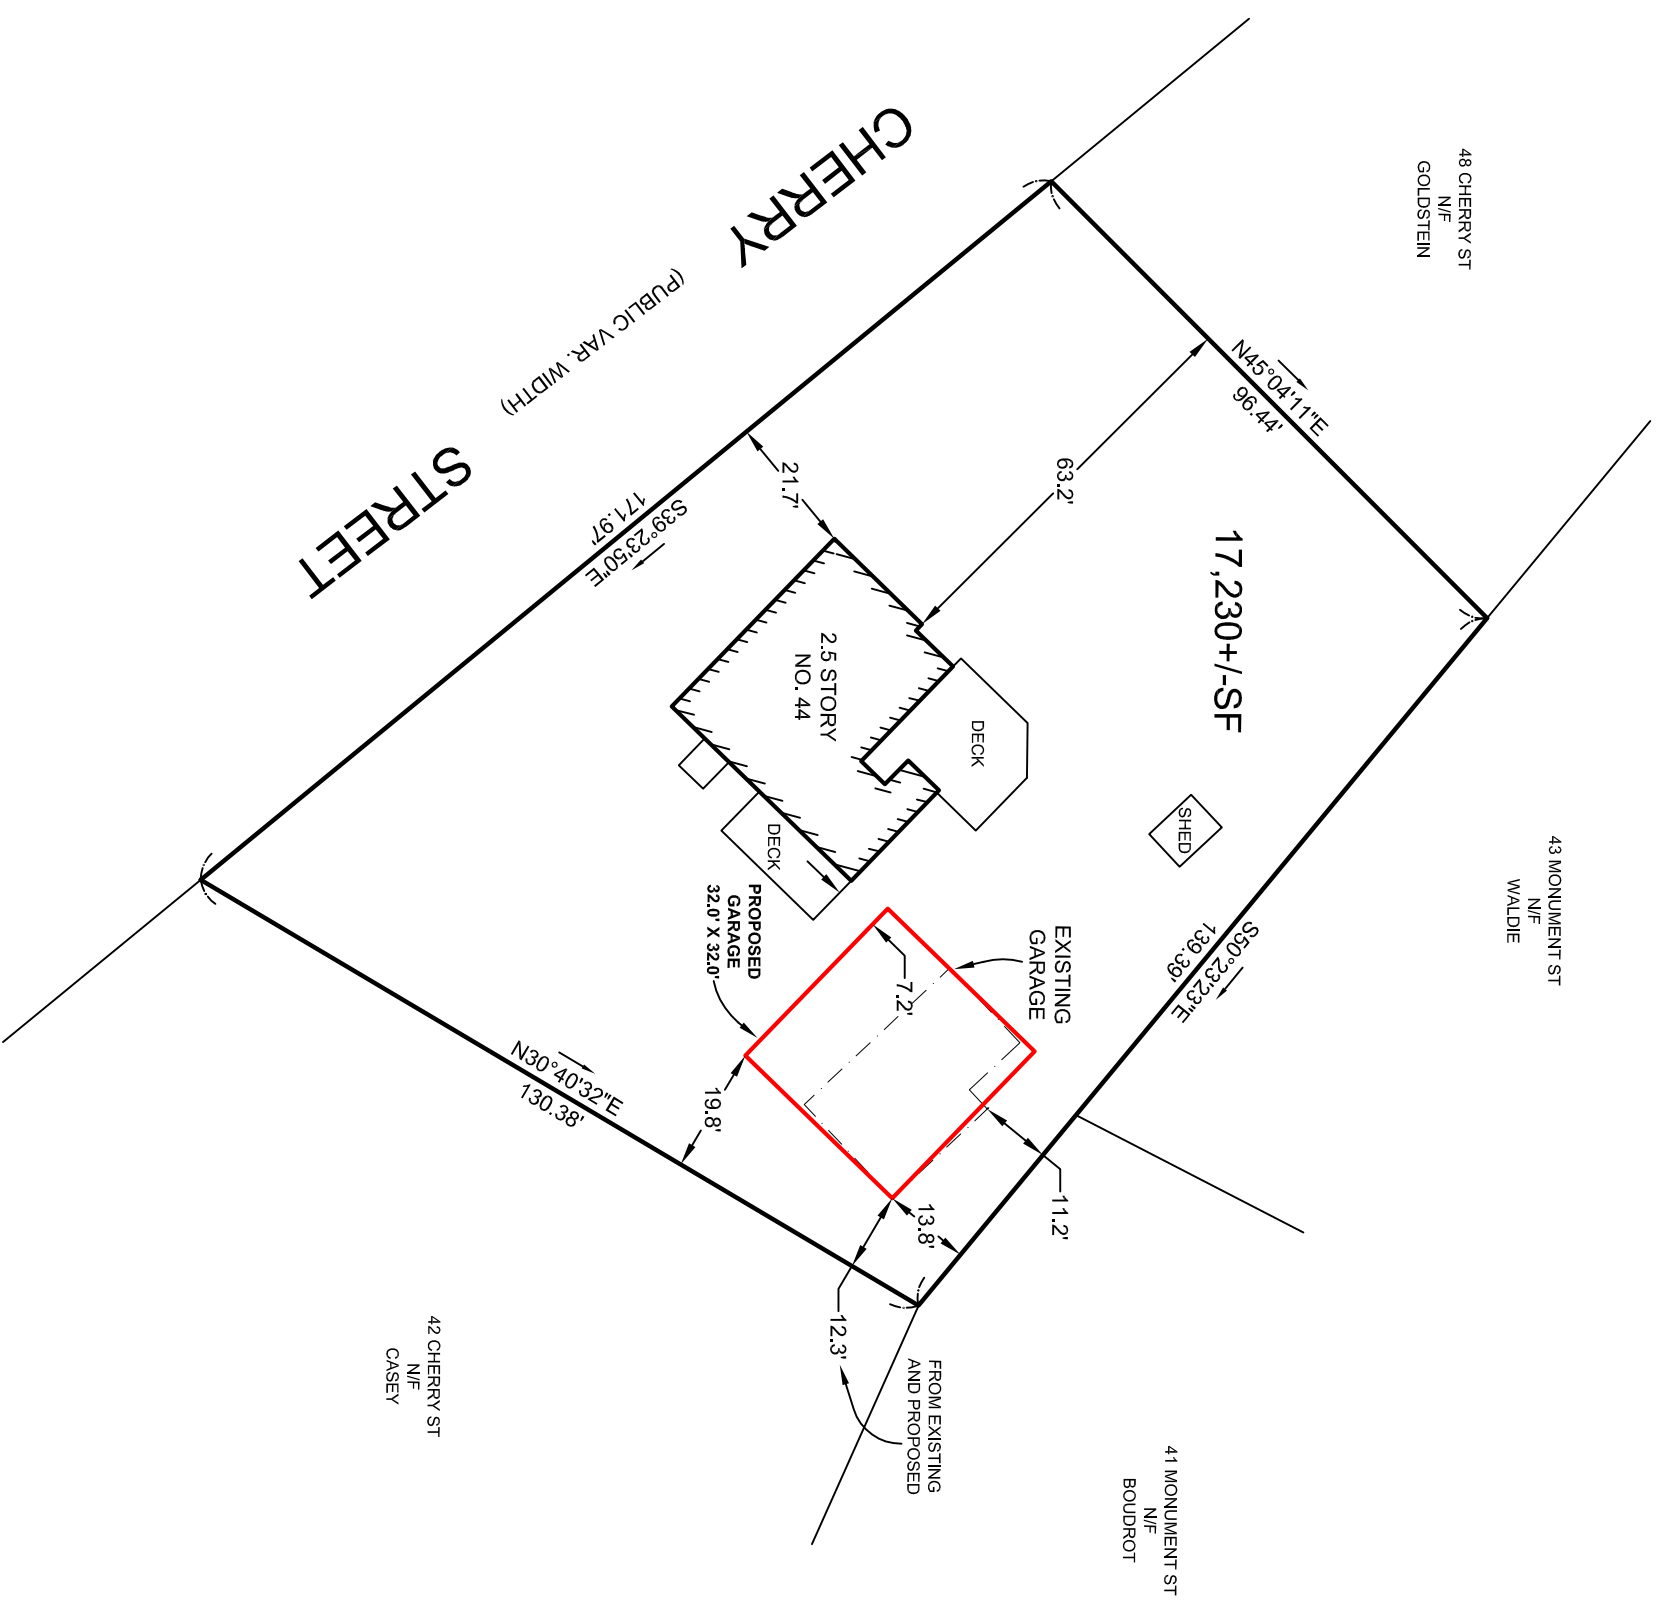

MASSACHUSETTS
SURVEY
CONSULTANTS

14 SUMNER STREET
GLOUCESTER, MA 01930
617 899-0703
WWW.MASSACHUSETTSURVEY.COM